


Balken 2x4m

67x

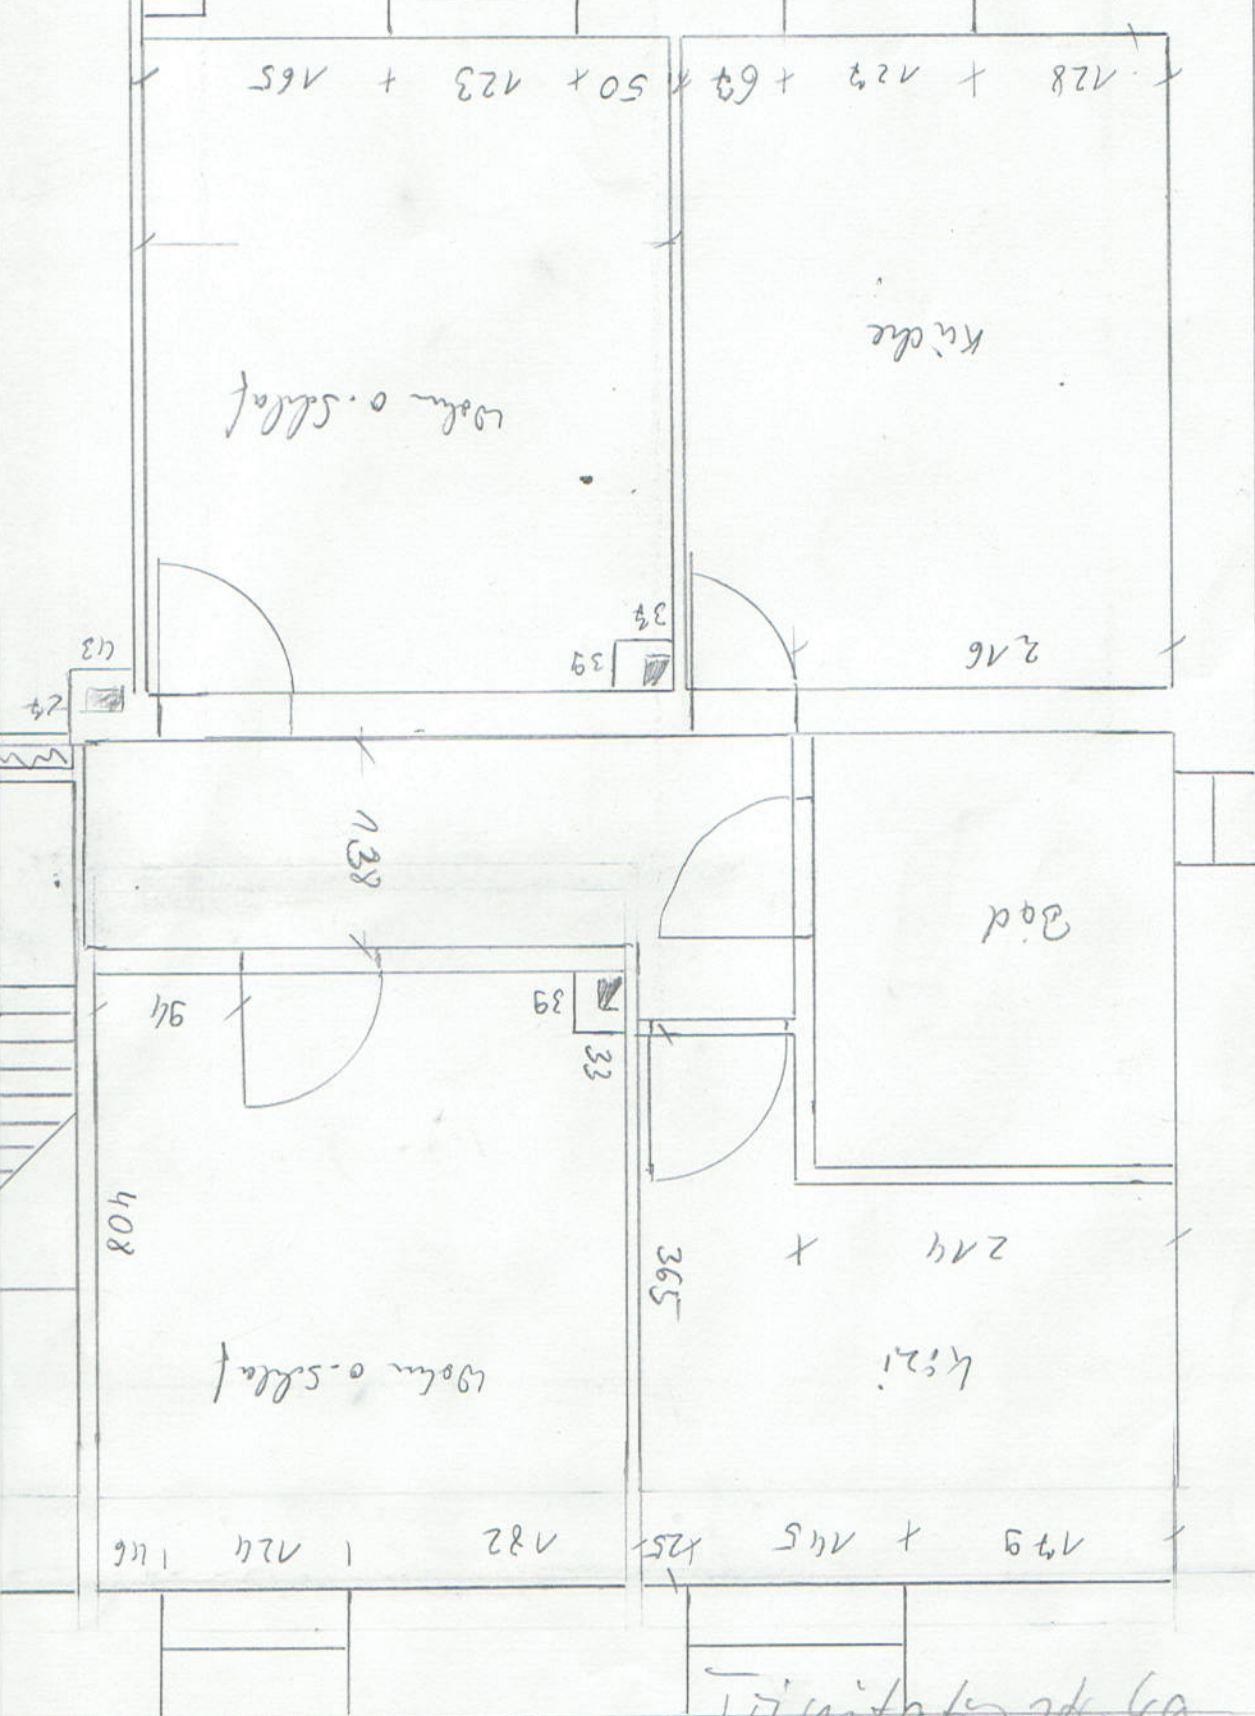

432
 265
 265

Türschwelle ab. 6a

EG
 1.+2. OG
 Hdtg. Tür im 1.u.2. OG
 83 cm

Chemie
 M 1:50