


Grundriss EG

M = 1 : 100

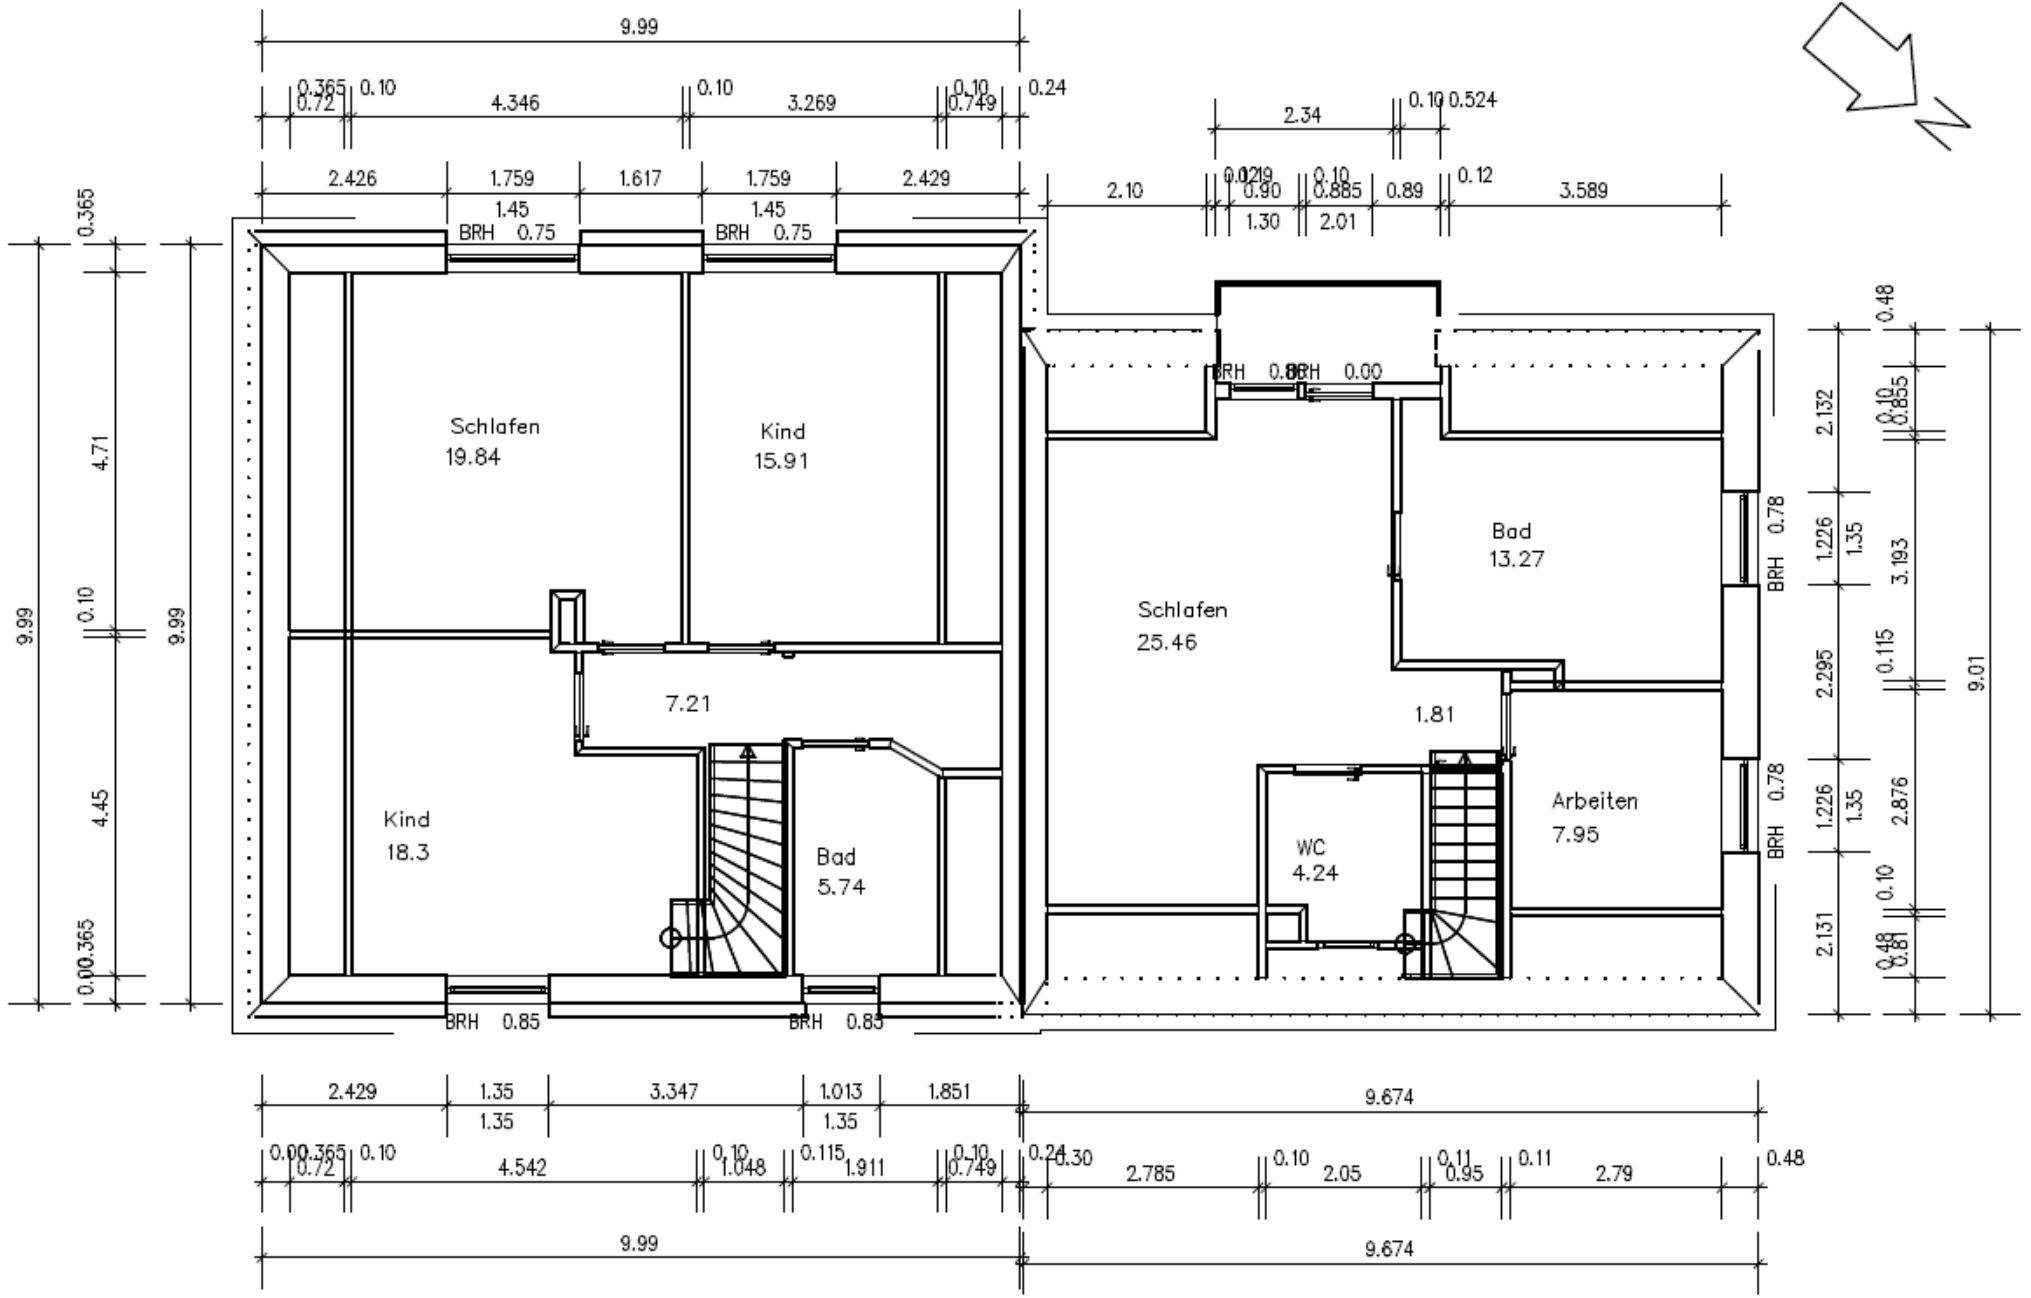

Grundriss OG

M = 1 : 100

Bestand

