

ABViewer
evaluation
-
www.cadsofttools.com

ABViewer
evaluation
-
www.cadsofttools.com

ABViewer
evaluation
-
www.cadsofttools.com

ABViewer
evaluation
-
www.cadsofttools.com


ABViewer
evaluation
-
www.cadsofttools.com

ABViewer
evaluation
-
www.cadsofttools.com




ABViewer
evaluation
-
www.cadsofttools.com

ABViewer
evaluation
-
www.cadsofttools.com


ABViewer
evaluation
-
www.cadsofttools.com

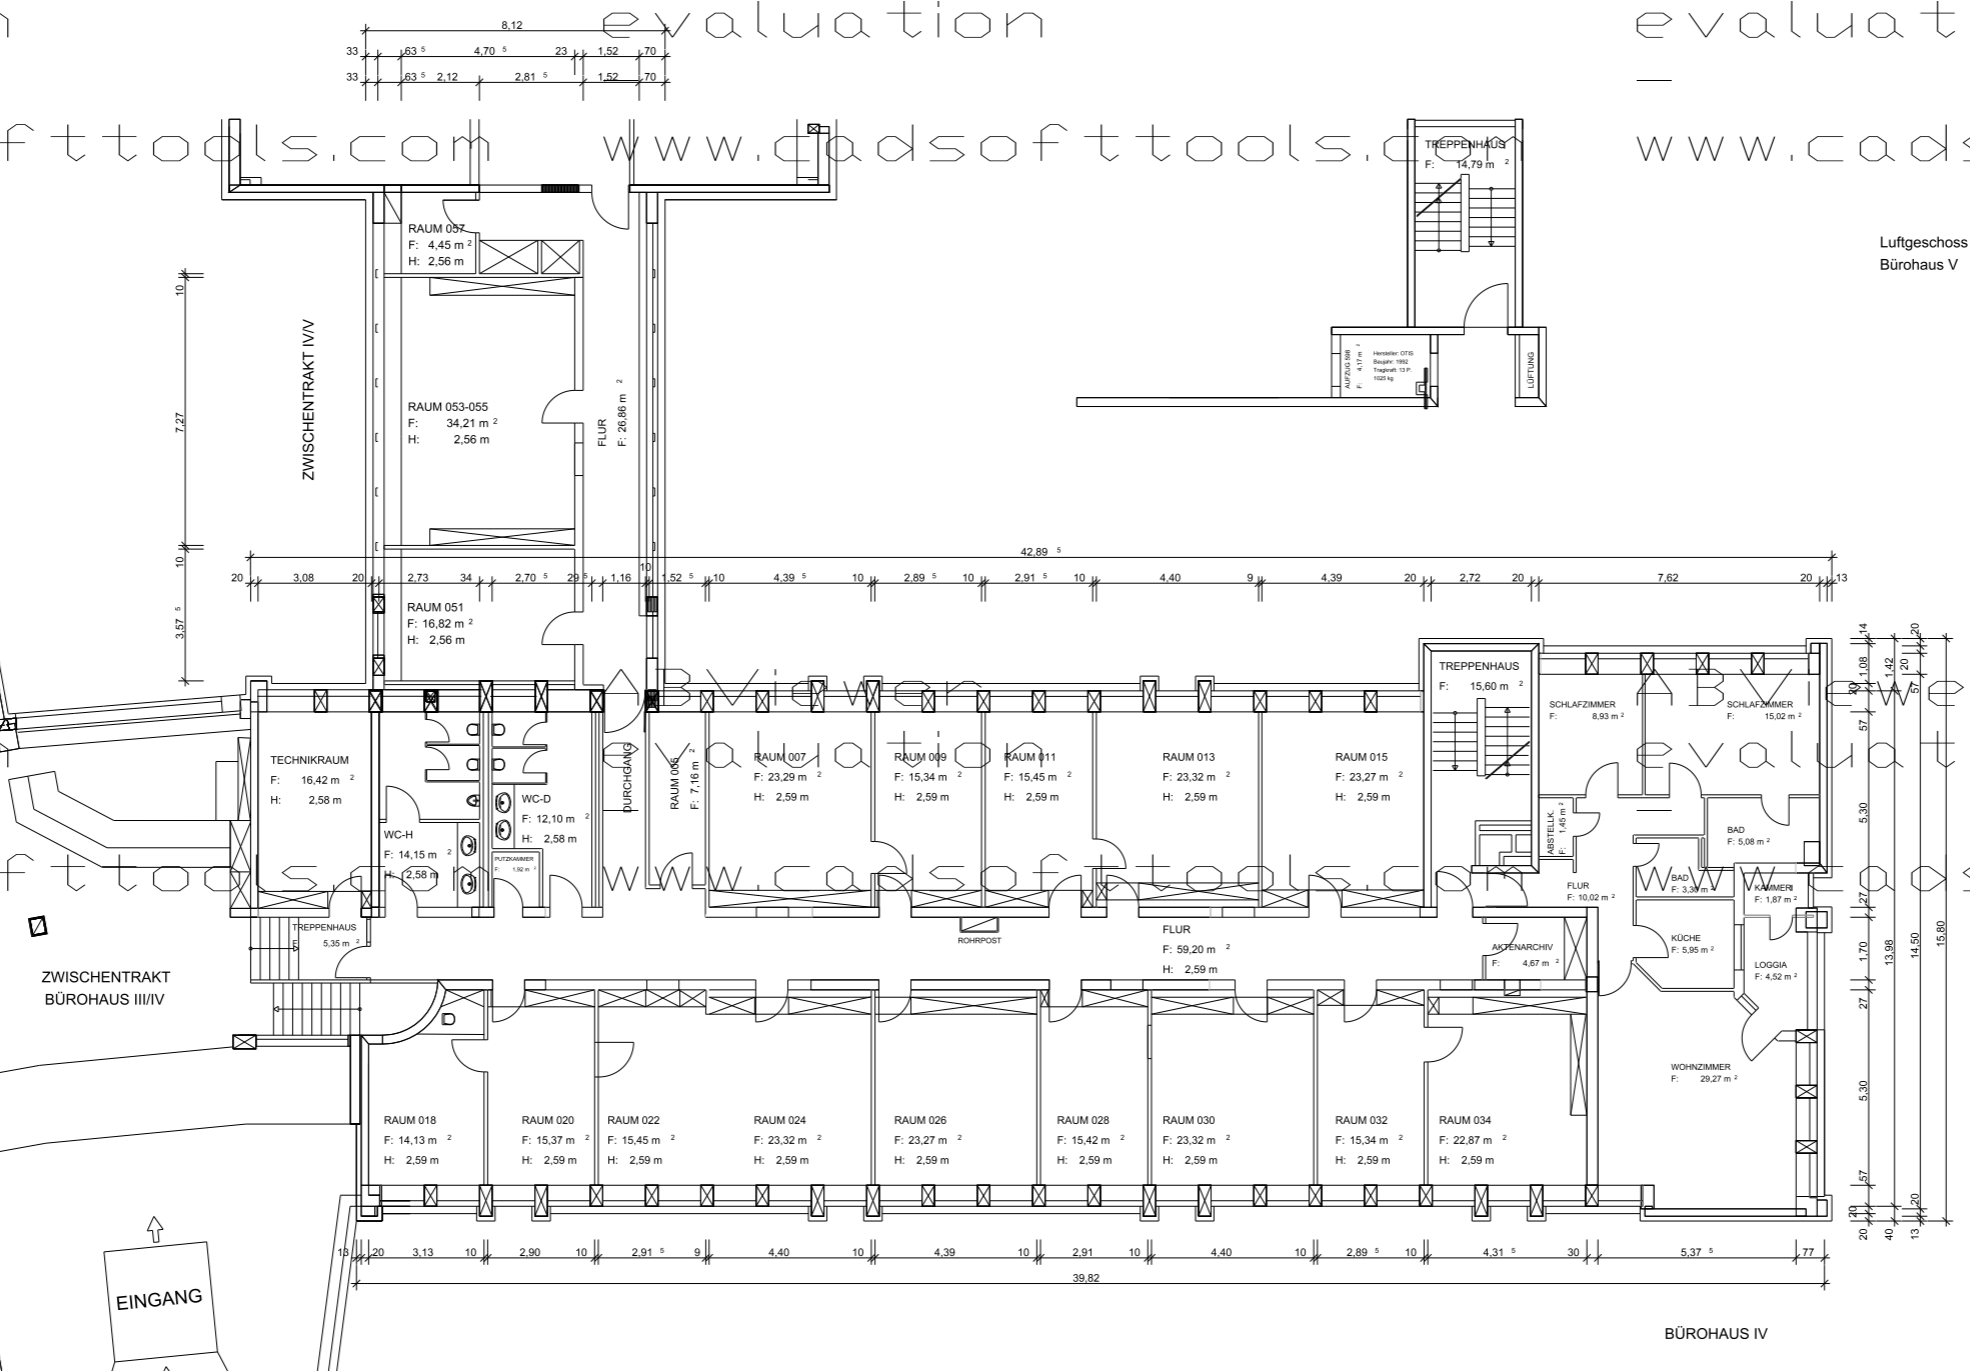

Luftgeschoss
Bürohaus V

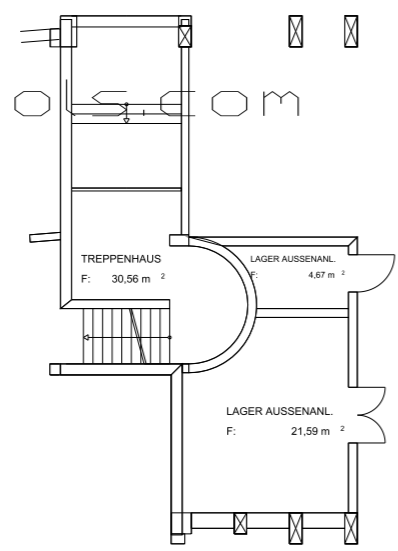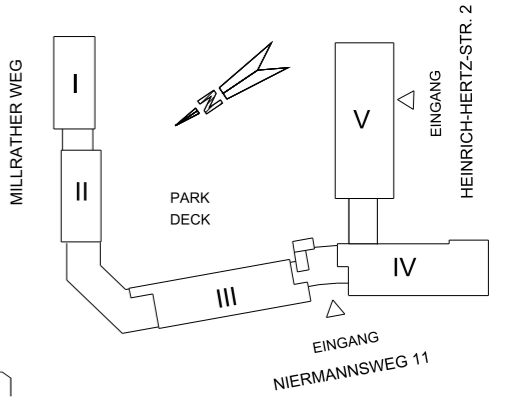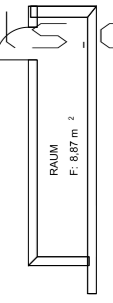

Luftgeschoss
Bürohaus IV

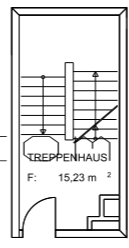

Bauvorhaben	Officecenter Erkrath Verwaltungs- und Bürogebäude 40699 Erkrath-Unterfeldhaus Niermannsweg 11-15
Bauherr	Rochus Geissel Matthiasstraße 32 41468 Neuss
Architekt	ARCHITEKTURBÜRO BROMBEIS HAUPTSTRASSE 52 42555 VELBERT-LGB.
Plan	Bürohaus IV mit Zwischentrakt Grundriss Erdgeschoss
Maßstab	
Datum	04. April 2006

